

AQUA OBSCURA

LUXI I Lichtplanung

Lehrstuhl für Raumkunst und Lichtgestaltung




entrance



placement in front of the Neue Pinakothek




daylight installation

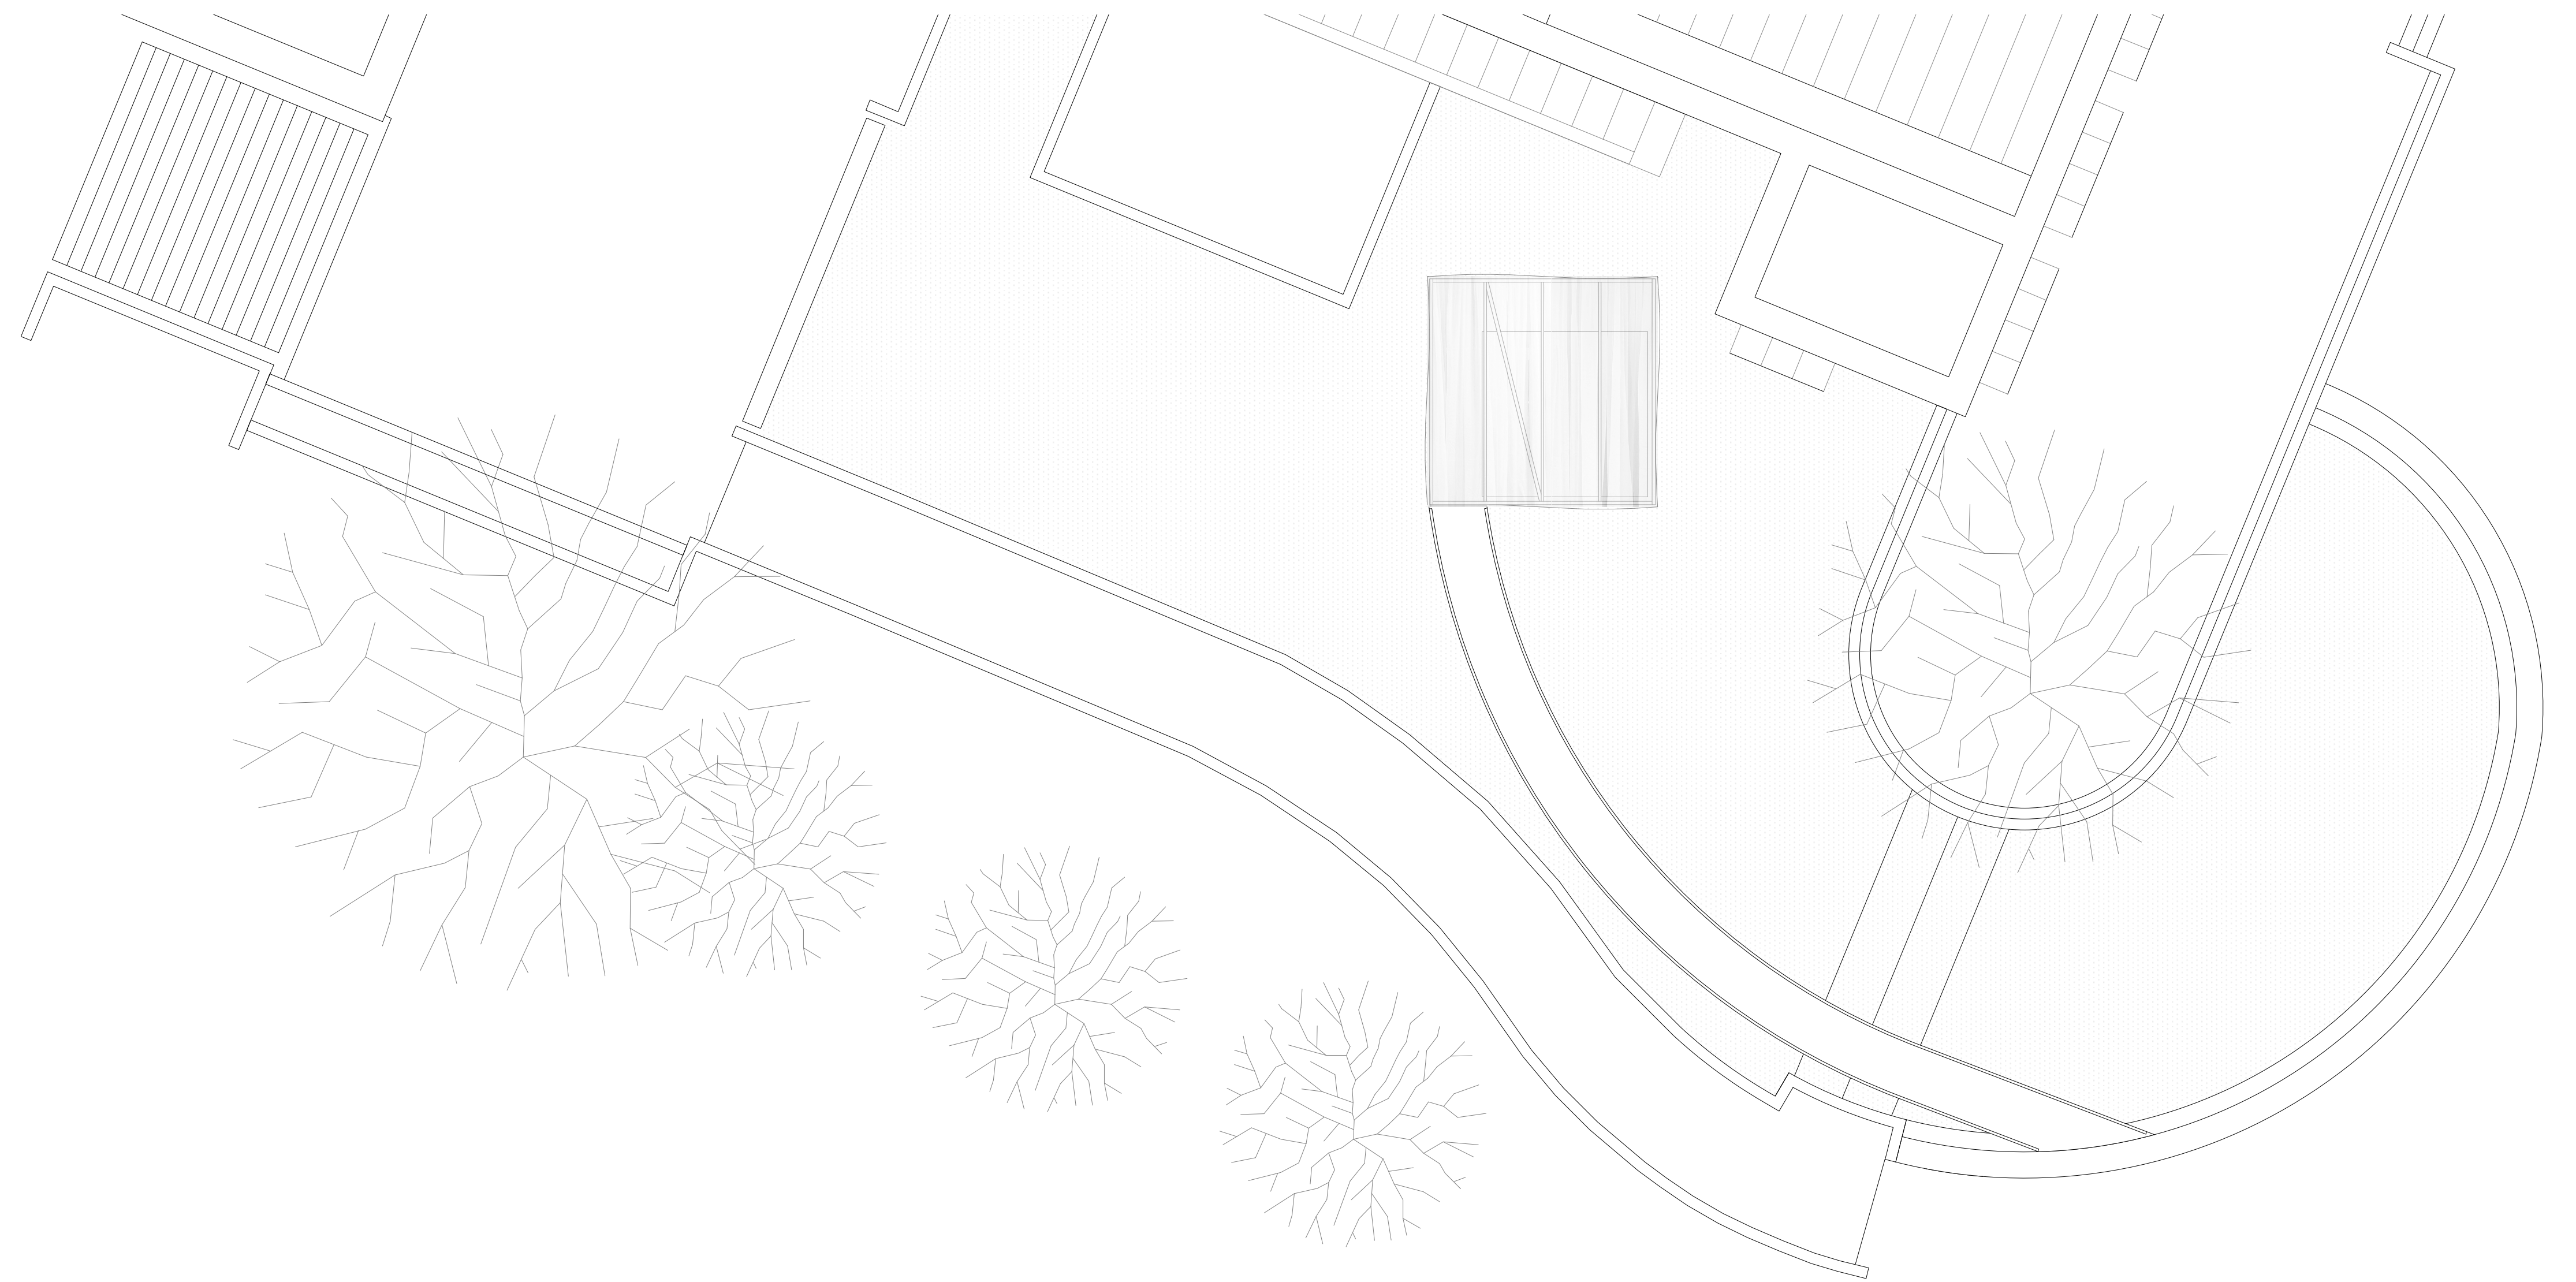


site plan




night installation

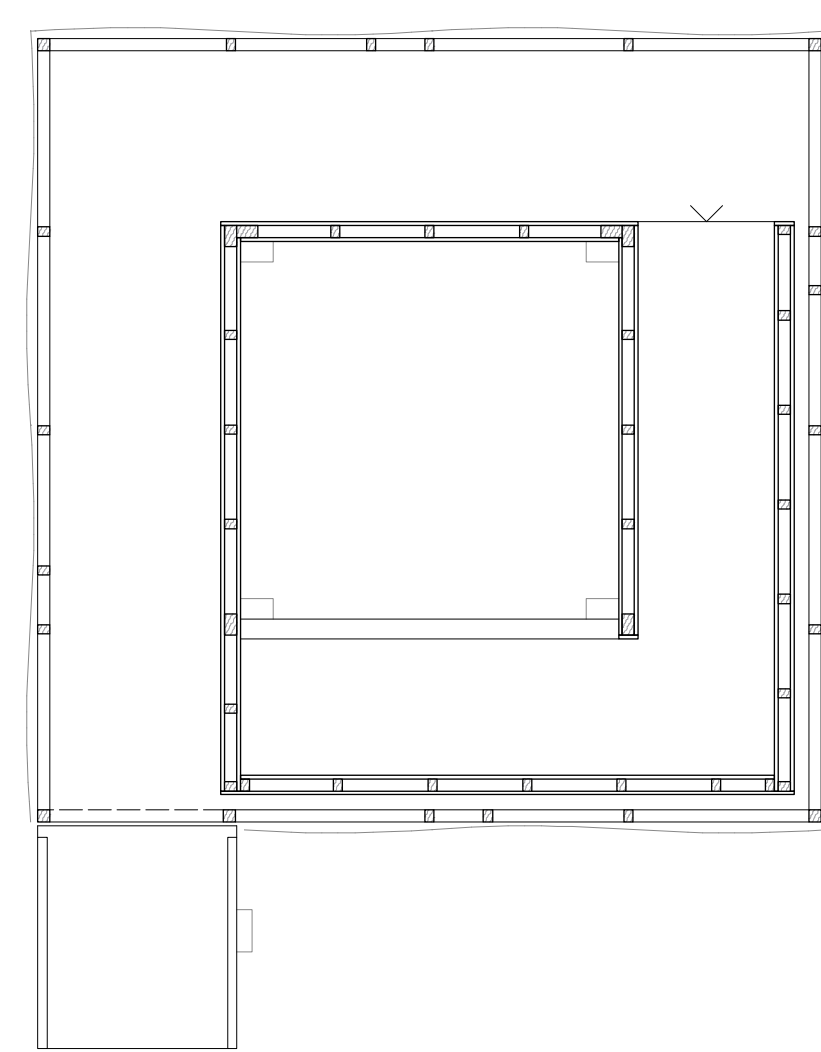


floor plan

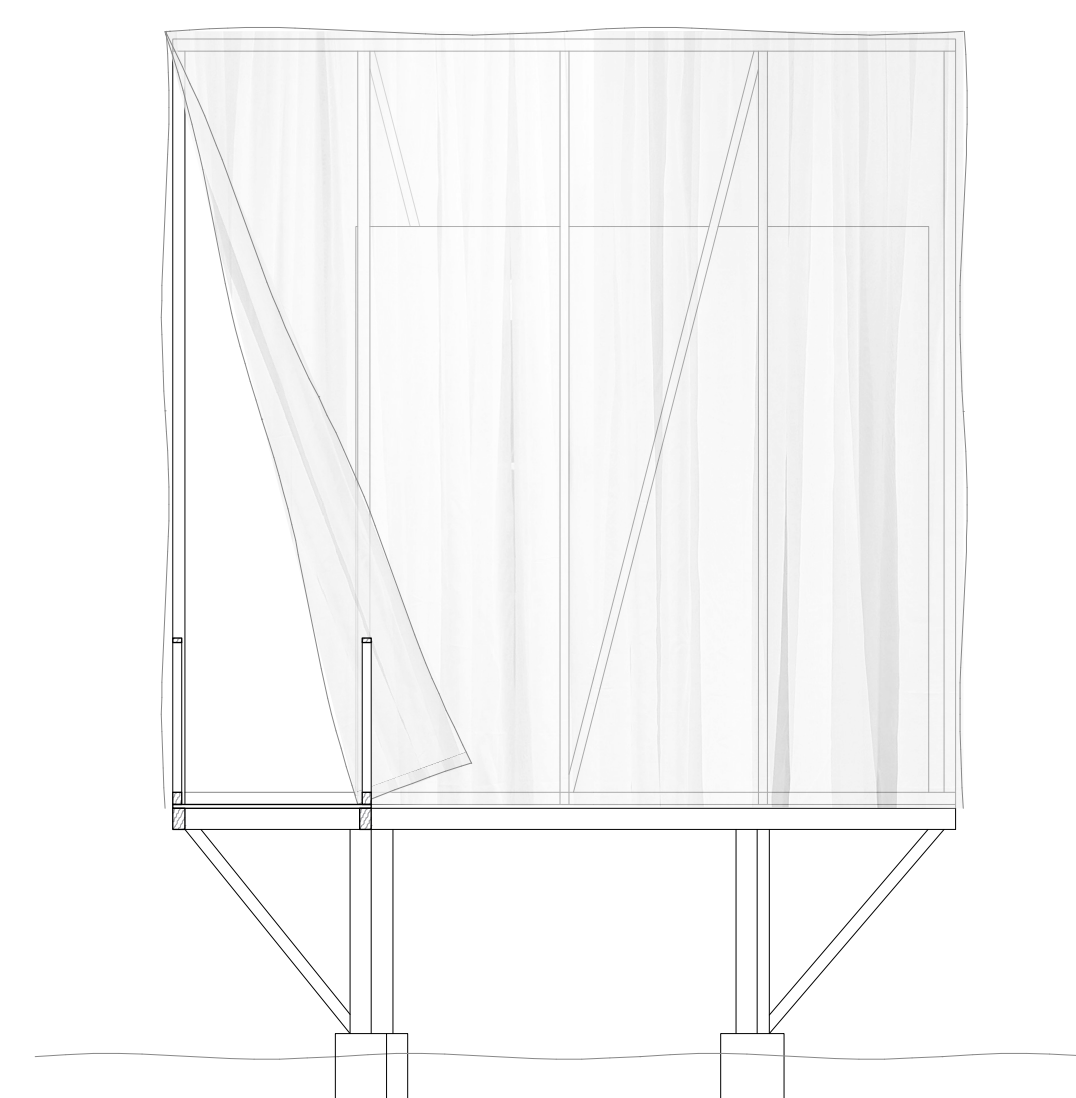


south elevation

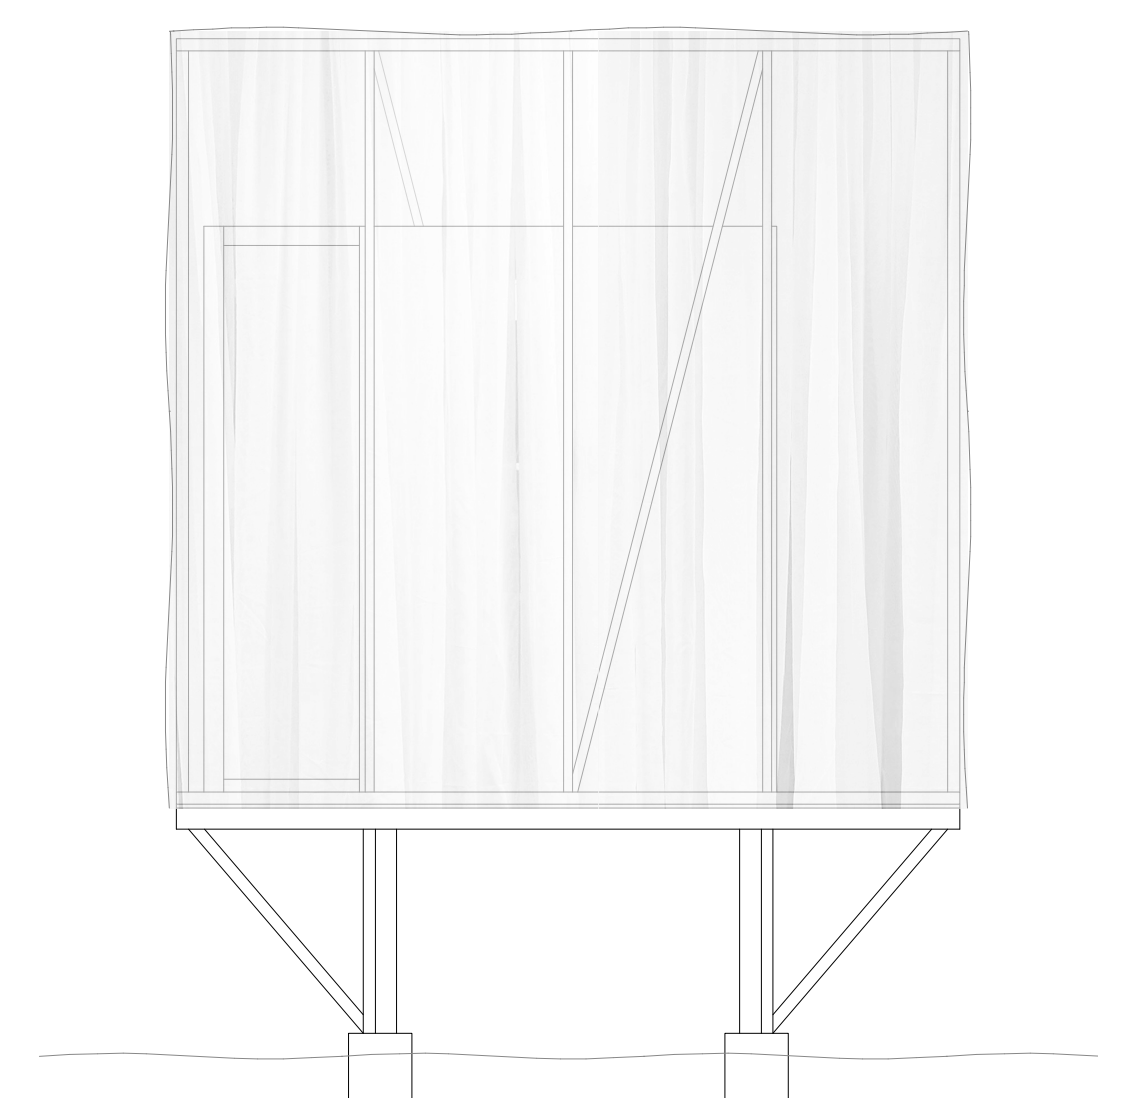


north elevation

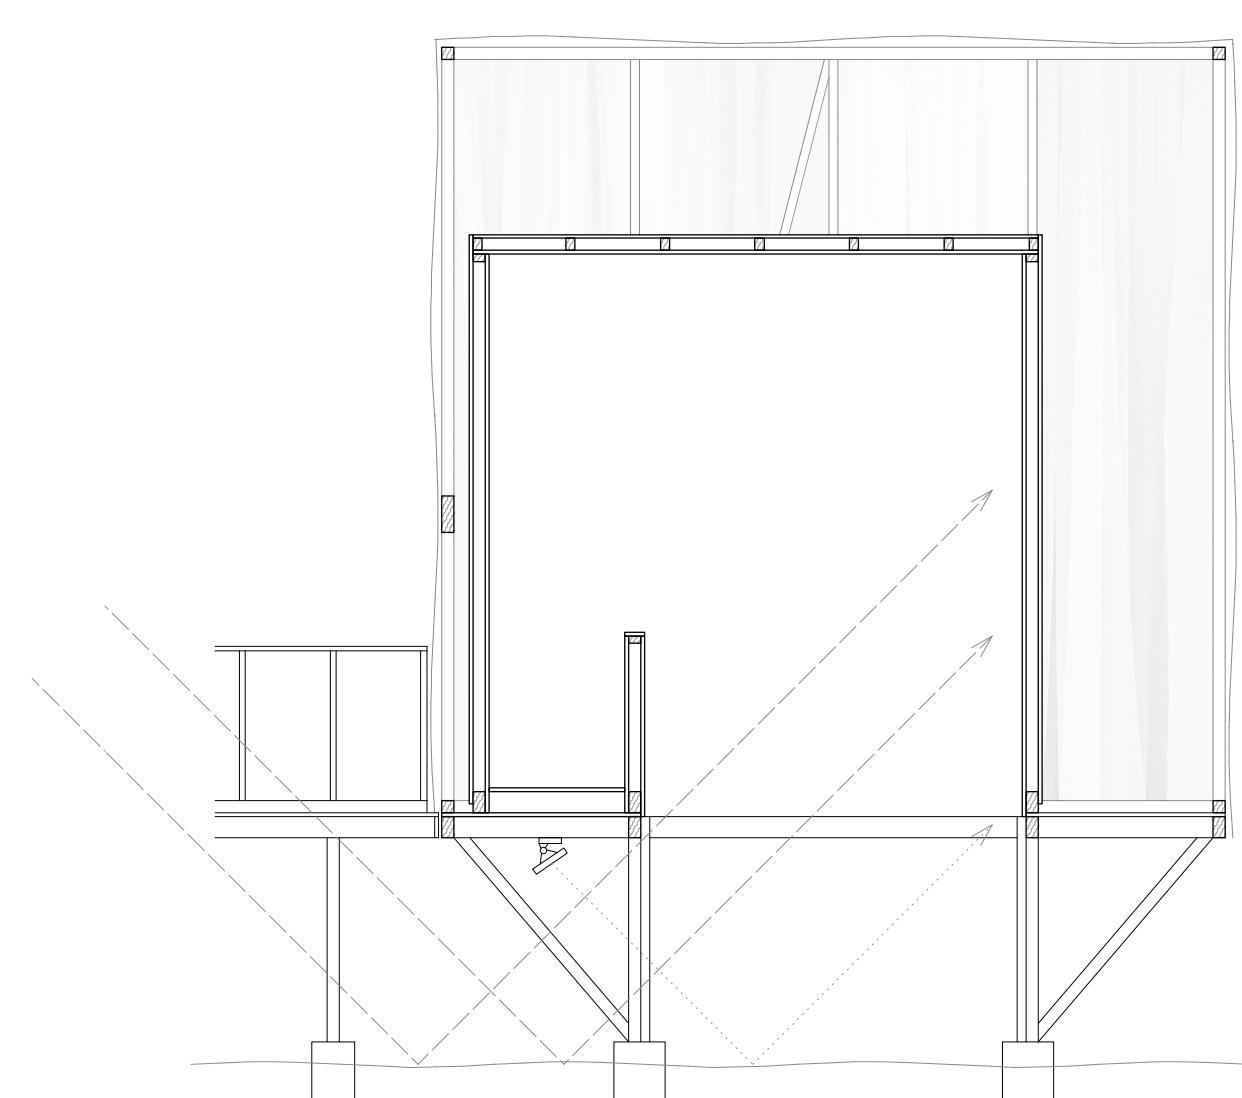

section

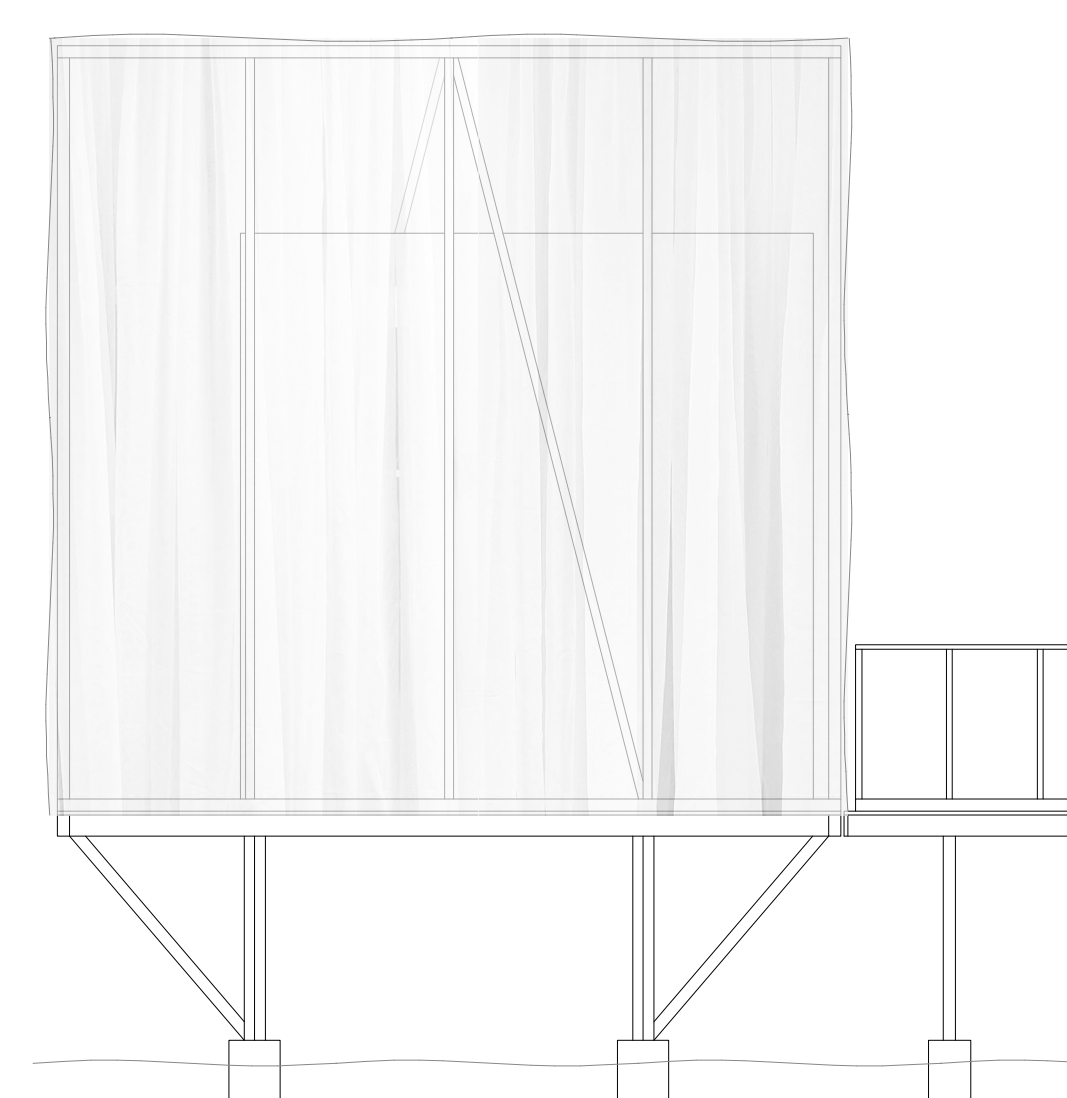

west elevation

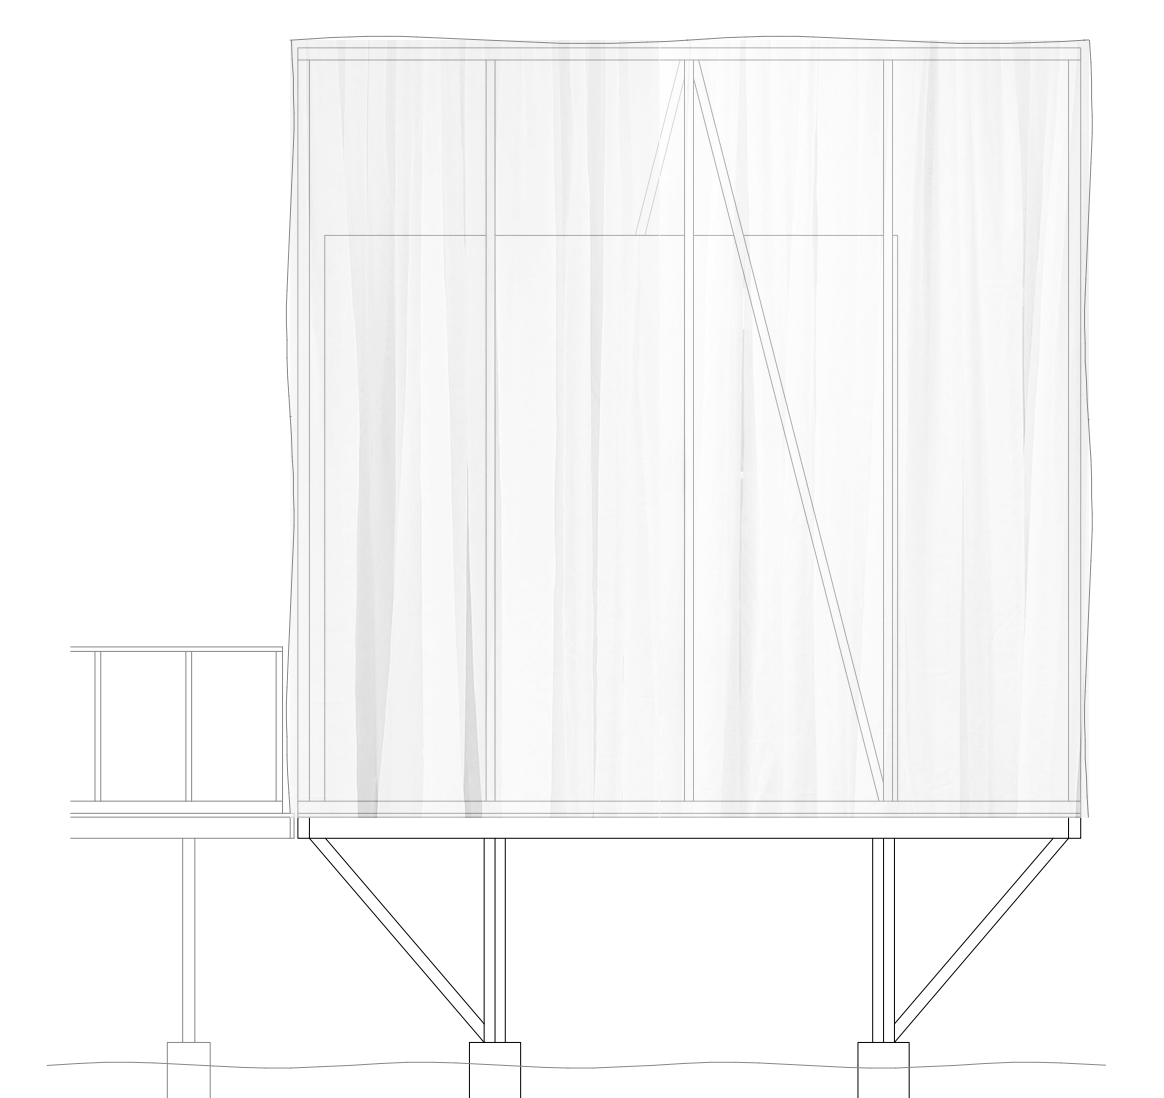

east elevation

Timo Lorinser
Sebastian Schwarz
Boris Zhelezov